


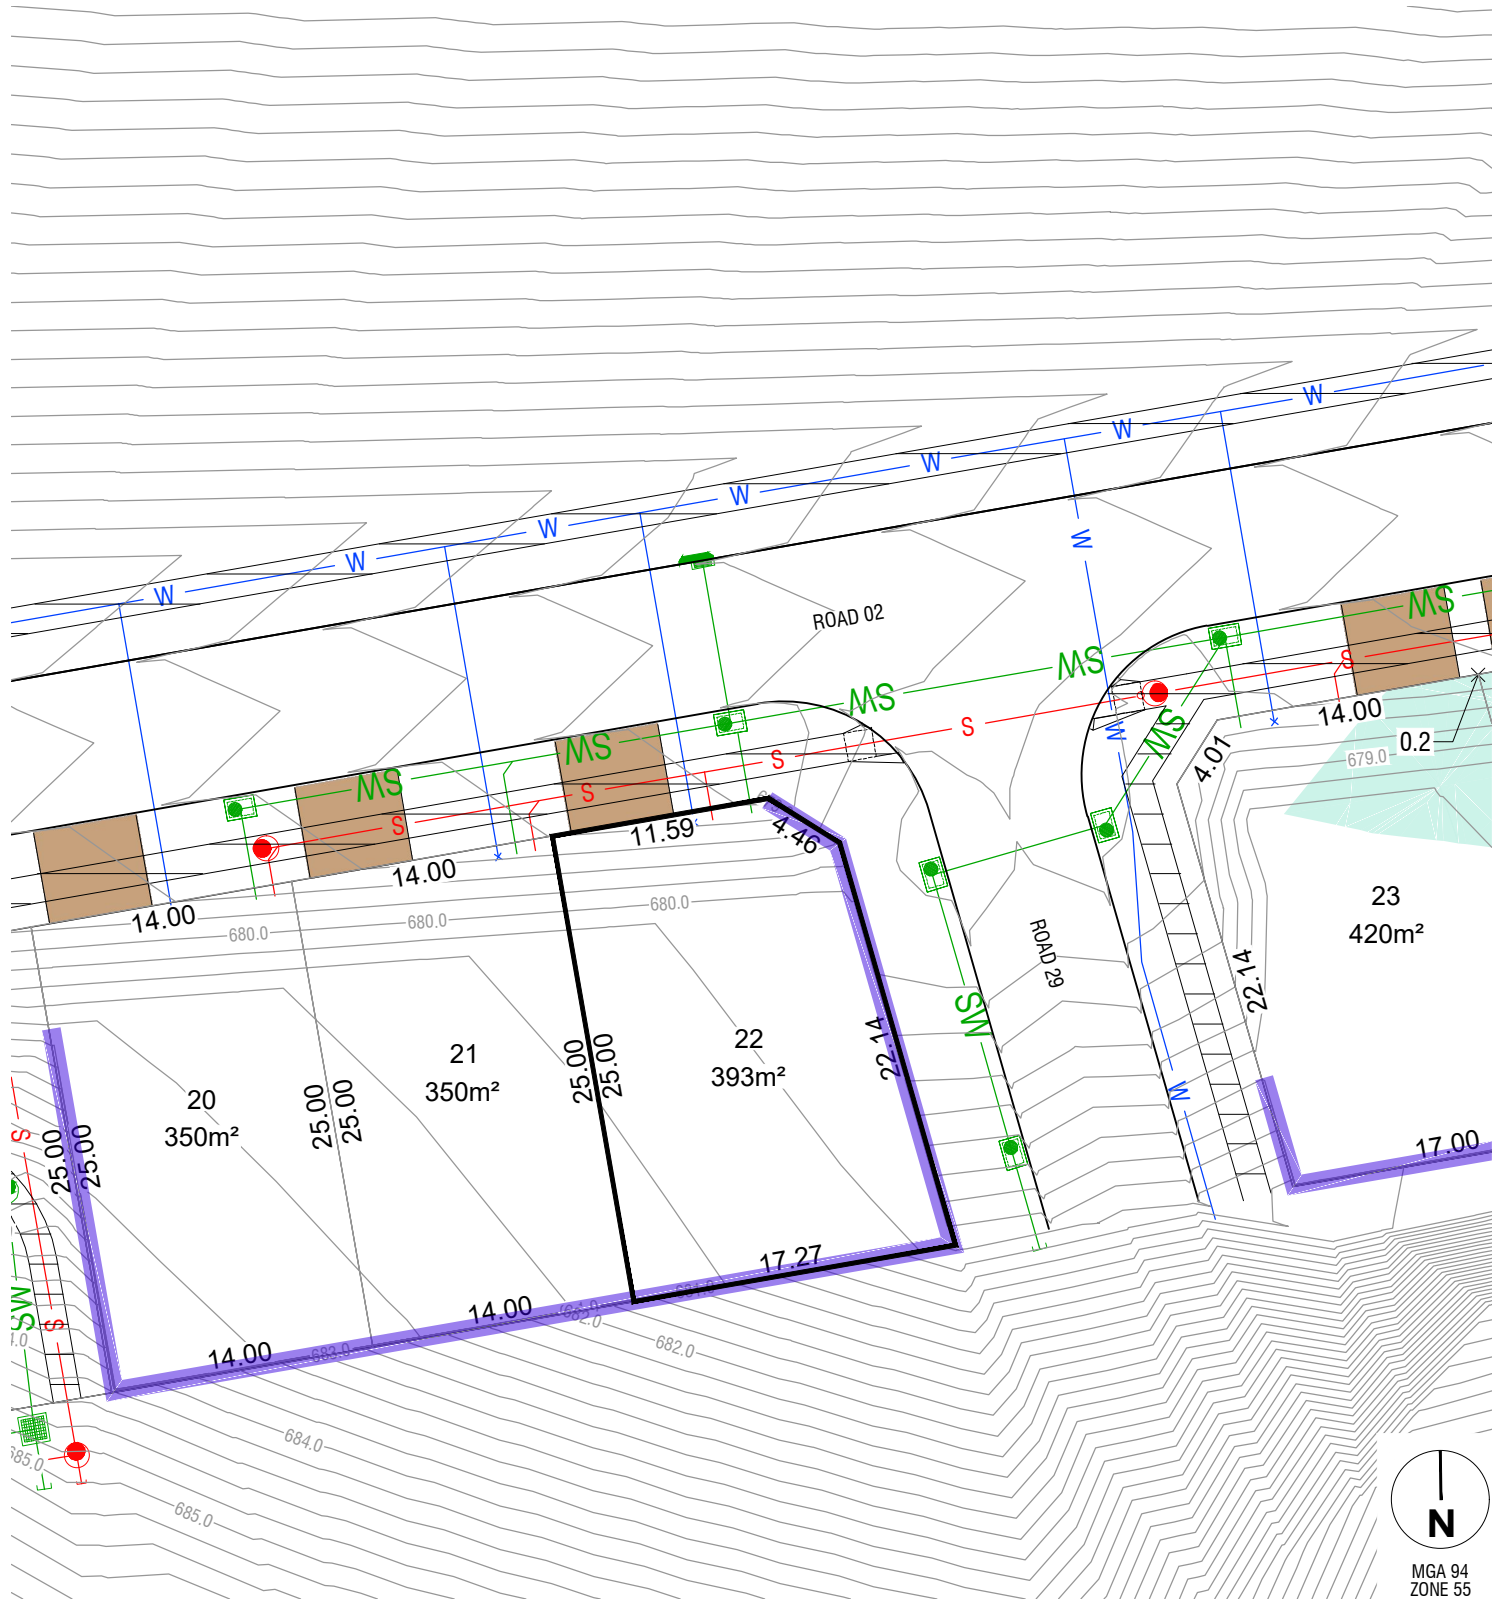

LEGEND

FINISHED SURFACE
CONTOURS (1m INTERVAL)

FILL

FILL DEPTH (to nearest 100mm)

DRIVEWAY (BY PURCHASER)

PATH

BLOCK AREA / BOUNDARY
LENGTH
3.5m COMBINED EASEMENT
(Sewer and Stormwater)

590

BUSHFIRE ATTACK LEVEL

BLOCK NUMBER

STORMWATER, SEWER,
WATER TIES

SUBSTATION

RETAINING WALL

EXISTING TREE

BAL 12.5

123

NOTES

1. THIS PLAN ONLY INDICATES AREA OF FILL OF WHICH THE DEVELOPER AND ITS AGENTS ARE AWARE. IT HAS NOT BEEN CHECKED BY THE DEVELOPER, AND THE DEVELOPER DOES NOT GUARANTEE ITS ACCURACY. IN NO WAY SHOULD THIS PLAN BE READ AS A CONCLUSIVE STATEMENT OF THE FULL EXTENT OF THE FILL THAT MAY BE FOUND ON THE WHOLE LAND DEPICTED. LESSEES AND PURCHASERS SHOULD MAKE THEIR OWN INQUIRIES IN REGARD TO THE EXACT DRAINAGE, GEOTECHNICAL AND FILL CONDITIONS AFFECTING THEIR BLOCKS.

REVISION: 2