


COORDINATE SCHEDULE						
MARK	MGA COORDINATES		CLASS	PU	METHOD	STATE
	EASTING	NORTHING				
TS 3696	696 536.151	6 078 516.989	A	0-02	SCIMS	FOUND
TS 10833	695 246.149	6 082 122.81	A	0-02	SCIMS	FOUND
PM 76535	695 955.926	6 079 472.67	C	0-03	SCIMS	FOUND
SS 208900	696 637.659	6 079 703.862	D	0-07	SCIMS	FOUND
SS 208912	696 322.545	6 079 833.085	U	X	SCIMS	FOUND
SS 208913	696 380.526	6 079 777.38	U	X	SCIMS	FOUND
SS 208914	696 474.876	6 079 698.255	U	X	SCIMS	FOUND
SS 208918	696 535.647	6 079 647.465	U	X	SCIMS	FOUND
SS 208924	696 443.413	6 079 589.410			SCIMS	FOUND
SS 209142	696 383.313	6 079 686.714			SCIMS	FOUND
SS 209143	696 320.333	6 079 737.763			SCIMS	FOUND
SS 208920	696 559.449	6 079 581.426	D	N/A	CADASTRAL TRAVERSE	PLACED
SS 208921	696 604.125	6 079 546.158	D	N/A	CADASTRAL TRAVERSE	PLACED
SS 208922	696 639.037	6 079 474.307	D	N/A	CADASTRAL TRAVERSE	PLACED
SS 208923	696 713.721	6 079 464.711	D	N/A	CADASTRAL TRAVERSE	PLACED
DATE OF SCIMS COORDINATES: XXXXX			MGA ZONE 55		MGA DATUM: GDA2020	
COMBINED SCALE FACTOR 0.99997						

HEIGHT SCHEDULE					
MARK	AHD VALUE	CLASS	PU	HEIGHT DATUM CONFIRMATION	STATE
PM 76535	669.98	C	0-03	SCIMS ADOPTED	FOUND
SSM 208918	666.178	U	N/A	DIFFERENTIAL LEVELLING	FOUND
SSM 208920	671.42	LC	N/A	DIFFERENTIAL LEVELLING	PLACED
SSM 208921	677.677	LC	N/A	DIFFERENTIAL LEVELLING	PLACED
SSM 208922	684.377	LC	N/A	DIFFERENTIAL LEVELLING	PLACED
SSM 208923	690.234	LC	N/A	DIFFERENTIAL LEVELLING	PLACED
DATE OF SCIMS AHD VALUES: 14/04/2025 HEIGHT DATUM: AHD71					

SHORT LINE TABLE		
LINE	BEARING	DISTANCE
1	102°56'25"	48.45
2	191°04'35"	65.235
3	280°38'	20.115
4	10°14'15"	20.115
5	346°28'30"	31.765
6	11°24'30"	54.675
7	56°06'30"	34.725
8	15°23'30"	26.4
9	39°50'30"	30.395
10	46°19'30"	53.125
11	53°21'30"	53.875
12	38°59'10"	29.36
13	100°37'55"	20.115

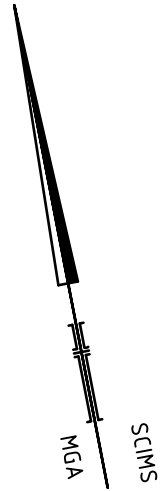

HEIGHT DIFFERENCE SCHEDULE			
FROM	TO	HEIGHT DIFFERENCE	METHOD
SSM 208918	SSM 208920	+5.324	DIFFERENTIAL LEVELLING
SSM 208920	SSM 208921	+6.265	DIFFERENTIAL LEVELLING
SSM 208921	SSM 208922	+6.7	DIFFERENTIAL LEVELLING
SSM 208922	SSM 208923	+5.857	DIFFERENTIAL LEVELLING
HEIGHT DATUM: AHD71			

RAIL CORPORATION NEW SOUTH WALES
APPROVAL: 22 JULY 2015
REFERENCE: QUEANBEYAN 220715

EASEMENT FOR NOISE, VIBRATION & ELECTROLYSIS (TRAIN) VIDE DP 1269436 AFFECTING WHOLE OF LOTS 100-120

(M) EASEMENT FOR UNDERGROUND POWERLINES 2 WIDE AND VARIABLE WIDTH VIDE DP 1269553
(P) EASEMENT FOR PADMOUNT SUBSTATION 4.2 WIDE VIDE DP 1269436
(U) RIGHT OF ACCESS 20 WIDE AND VARIABLE WIDTH VIDE DP 1270463
(V) EASEMENT FOR WATER SUPPLY 8 WIDE AND VARIABLE WIDTH VIDE DP 1270463
(W) EASEMENT FOR WATER SUPPLY VARIABLE WIDTH VIDE DP 1270463
(X) RIGHT OF CARRIAGEWAY 20 WIDE AND VARIABLE WIDTH VIDE DP 1052367
(Y) RIGHT OF CARRIAGEWAY 20 WIDE VIDE DP 1140653
(Z) POSITIVE COVENANT (TEMPORARY ASSET PROTECTION ZONE)
(AK) EASEMENT FOR WATER SUPPLY VARIABLE WIDTH VIDE DP 1269553
(AL) RIGHT OF ACCESS VARIABLE WIDTH VIDE DP 1269553
(AM) EASEMENT FOR DRAINAGE OF WATER VARIABLE WIDTH VIDE DP 1315891
(XX) LAND EXCLUDES MINERALS (S-171 CROWN LANDS ACT 1989)
(YY) LAND EXCLUDES MINERALS AND IS SUBJECT TO RESERVATIONS AND CONDITIONS - SEE CROWN GRANT
(ZY) BENEFITTED BY RIGHT OF ACCESS 10 WIDE AND VARIABLE (DP1001136)
(ZZ) BENEFITTED BY
EASEMENT FOR ELECTRICITY PURPOSES 20 WIDE (DP1001136)
EASEMENT FOR WATER SUPPLY (OVER EXISTING LINE OF PIPES) (DP1001136)


SURVEYOR
Name: STUART MURRAY MASON
Date: 29/05/2025
Reference: 322025SV00 2B1 20M
(PARTIAL)


PLAN OF SUBDIVISION OF
LOT 66 IN DP 1302790 &
LOT 217 DP 1315891

L.G.A.: QUEANBEYAN-PALERANG
REGIONAL
Locality: TRALEE
Reduction Ratio: 1:5000
Lengths are in metres.

REGISTERED

DP1316639

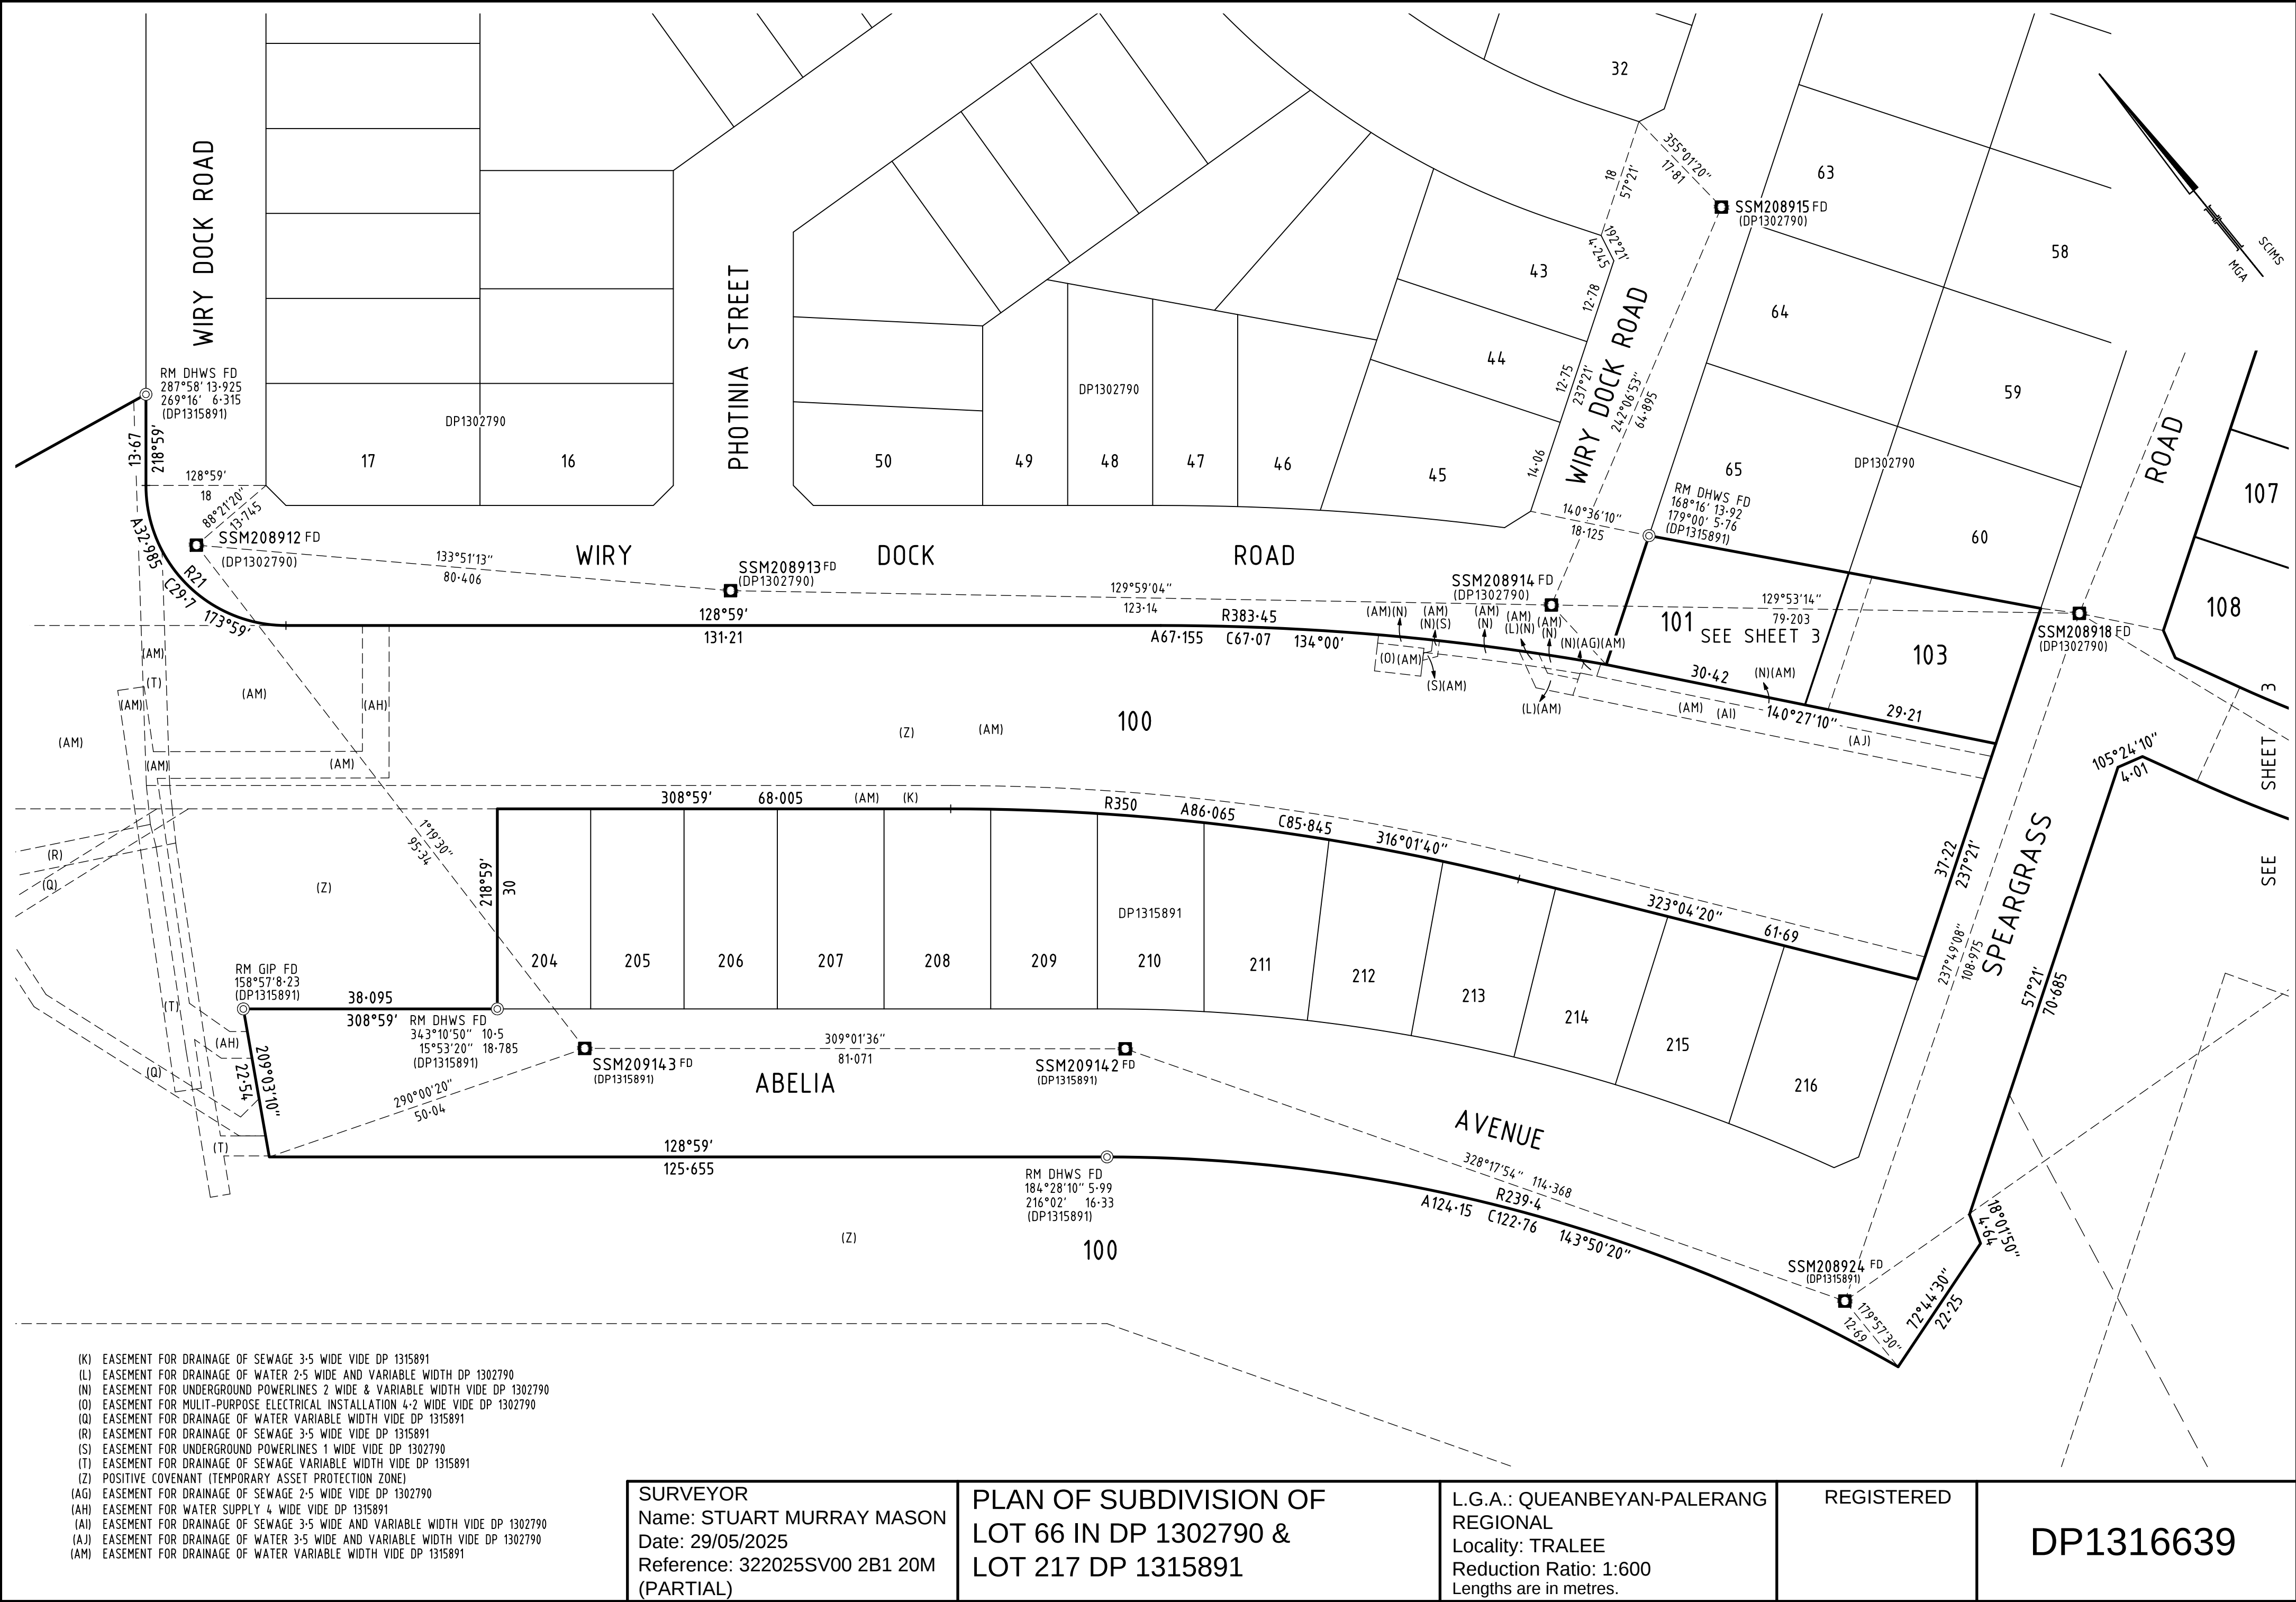

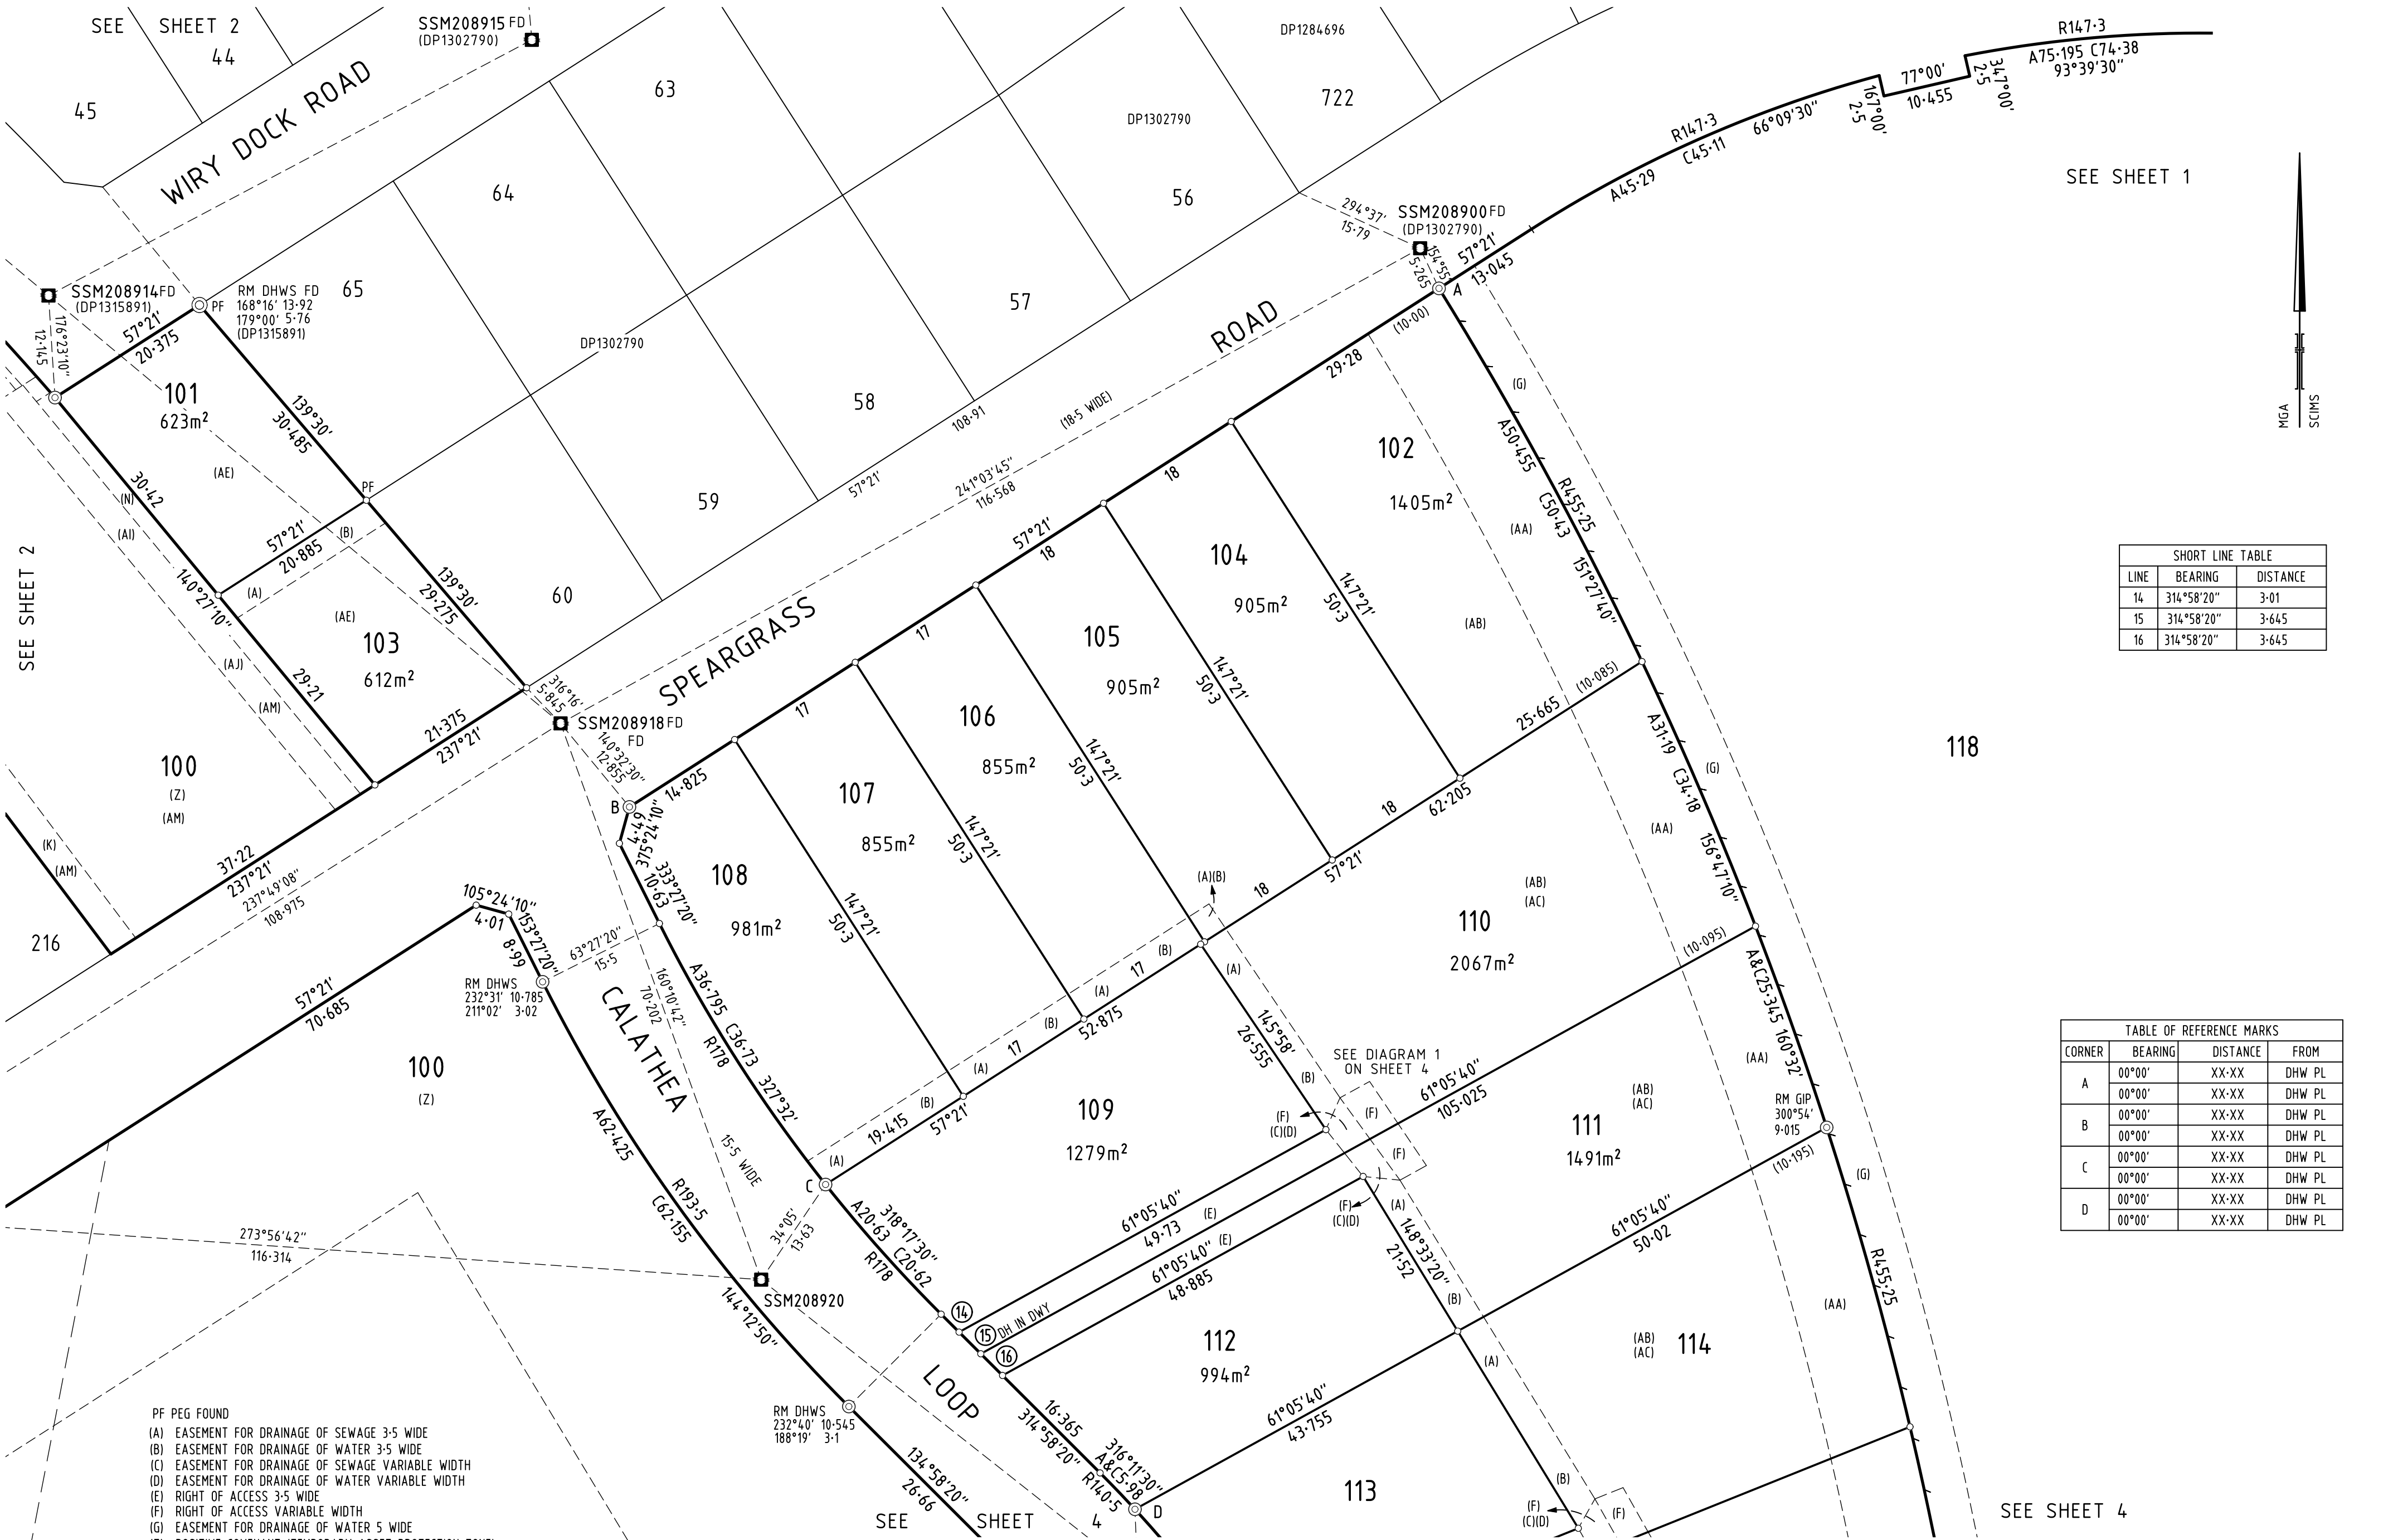

SHORT LINE TABLE		
LINE	BEARING	DISTANCE
14	314°58'20"	3-01
15	314°58'20"	3-645
16	314°58'20"	3-645

TABLE OF REFERENCE MARKS			
CORNER	BEARING	DISTANCE	FROM
A	00°00'	XX-XX	DHW PL
	00°00'	XX-XX	DHW PL
B	00°00'	XX-XX	DHW PL
	00°00'	XX-XX	DHW PL
C	00°00'	XX-XX	DHW PL
	00°00'	XX-XX	DHW PL
D	00°00'	XX-XX	DHW PL
	00°00'	XX-XX	DHW PL

SURVEYOR

Name: STUART MURRAY MASON

Date: 29/05/2025

Reference: 322025SV00 2B1 20M

(PARTIAL)

PLAN OF SUBDIVISION OF

LOT 66 IN DP 1302790 &

LOT 217 DP 1315891

L.G.A.: QUEANBEYAN-PALERANG

REGIONAL


Locality: TRALEE

Reduction Ratio: 1:500

Lengths are in metres.

REGISTERED

DP1316639

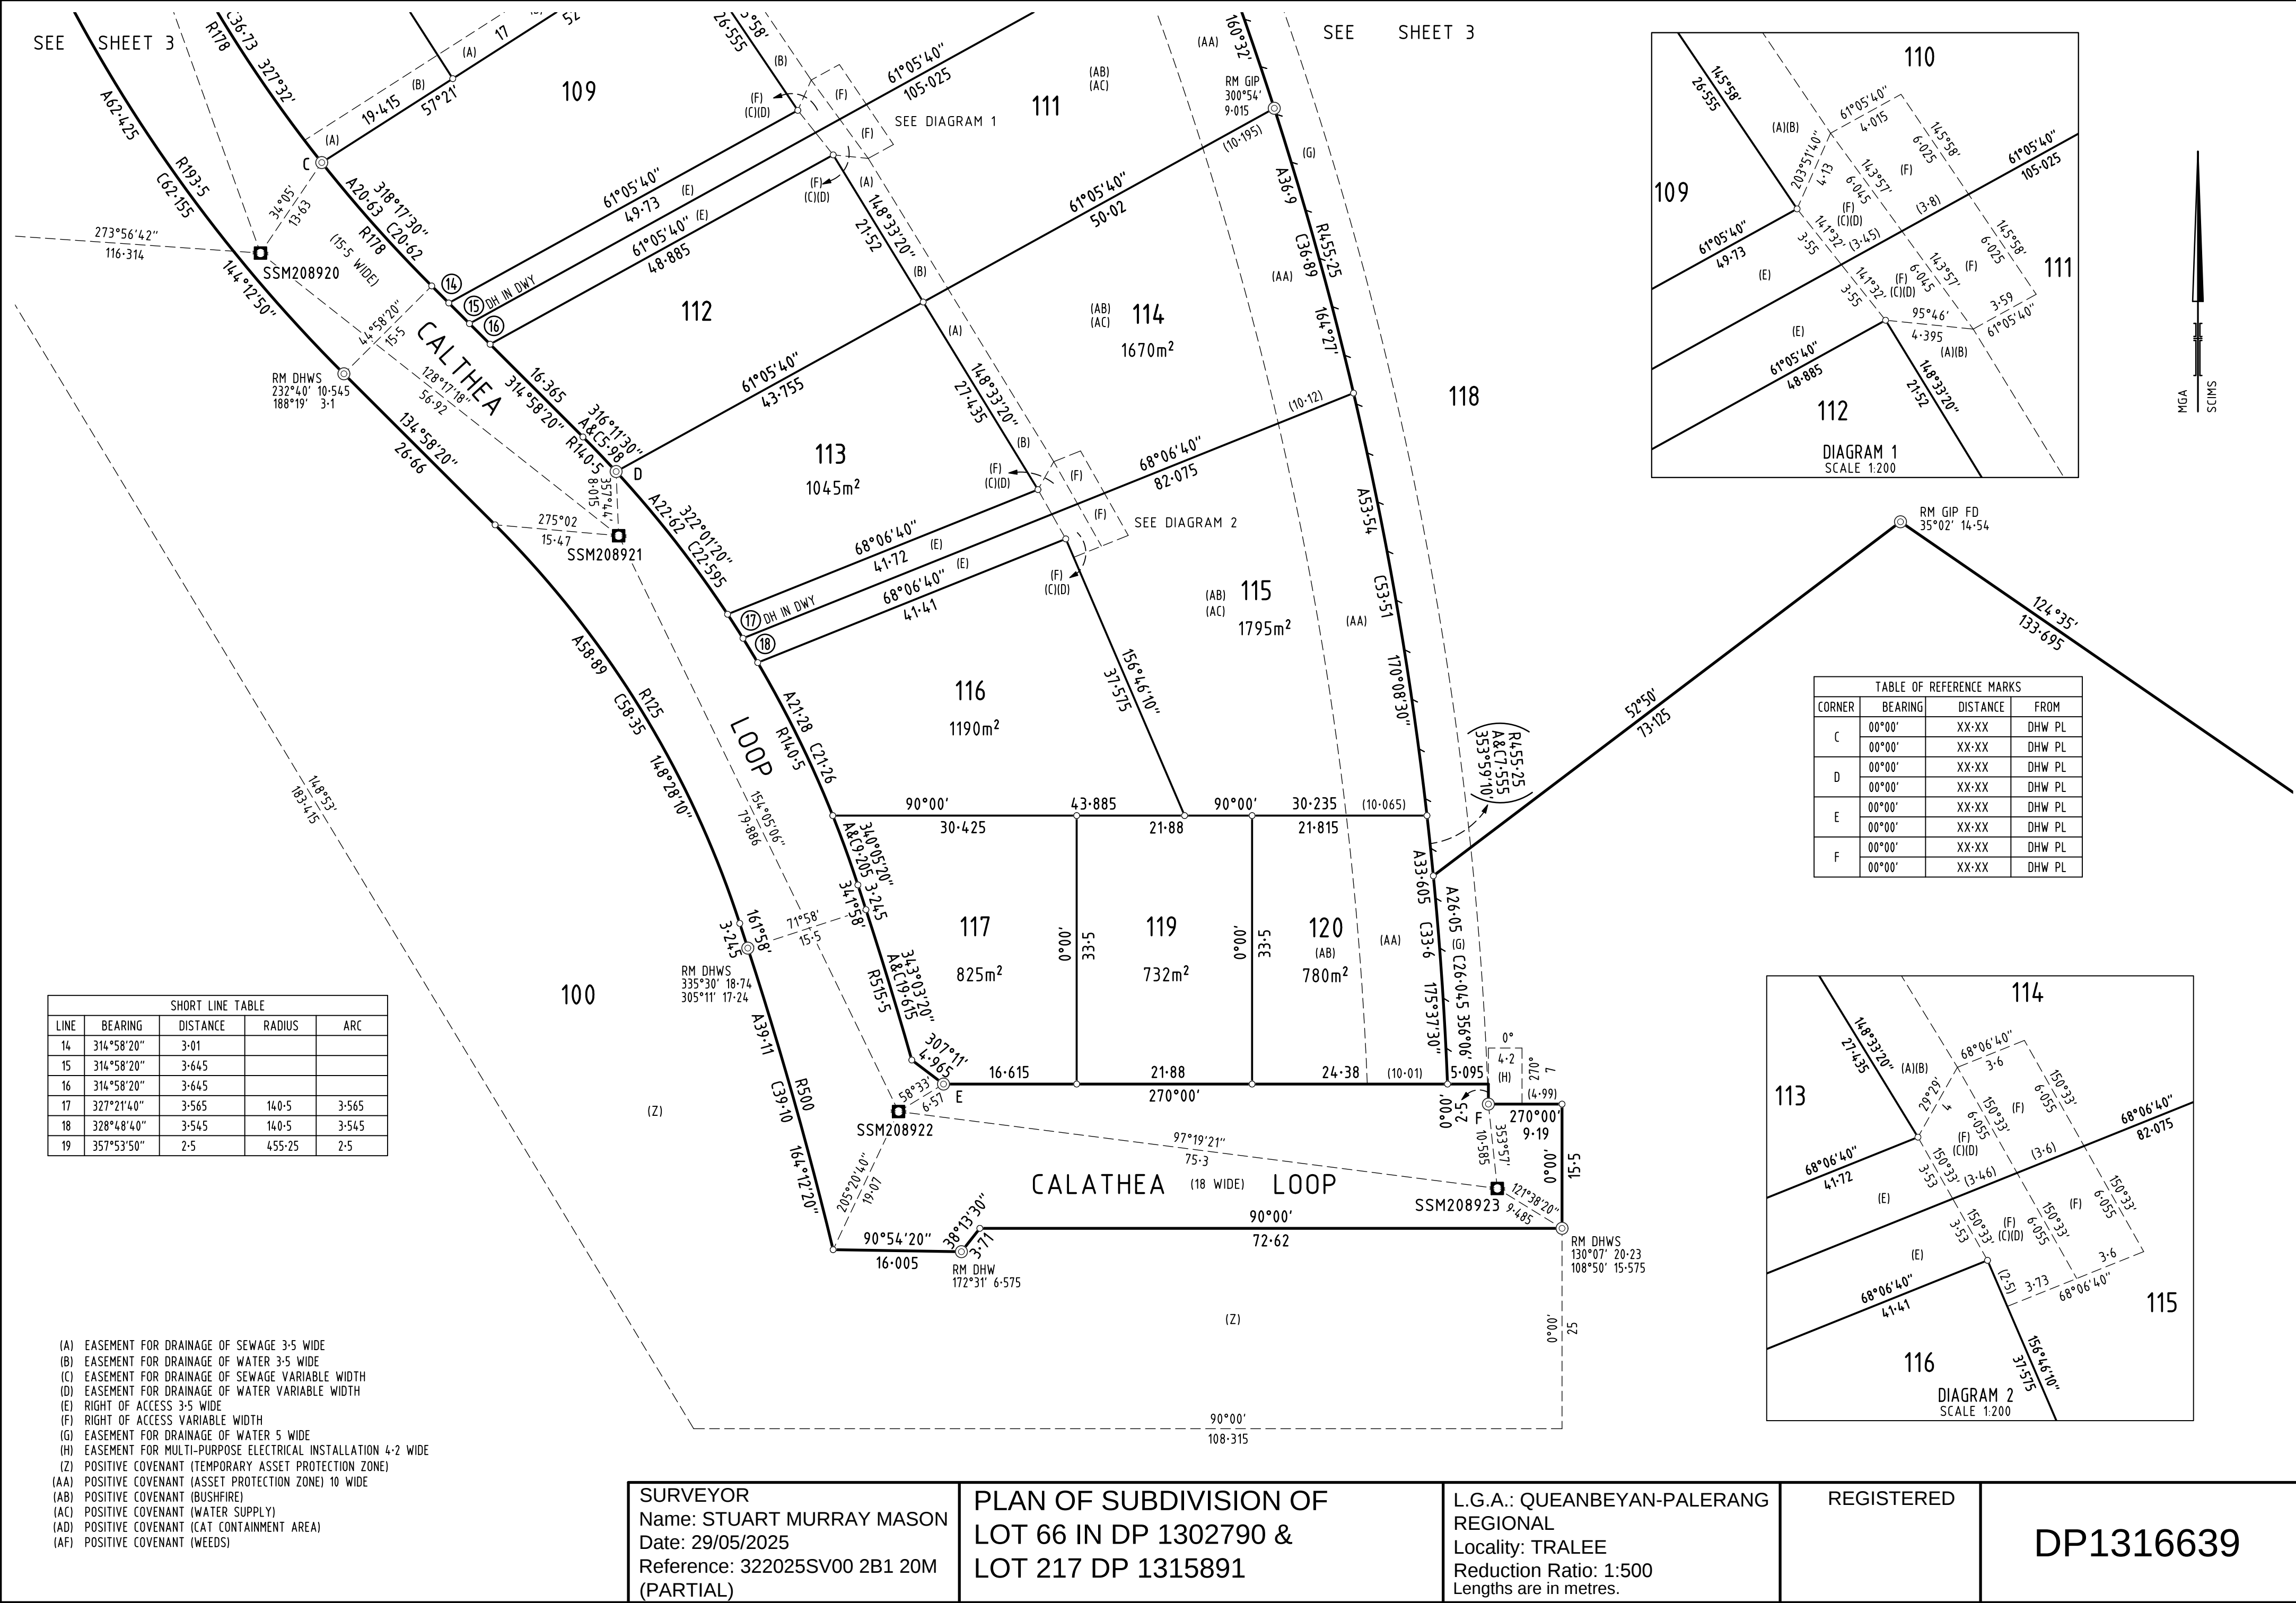

SURVEYOR
Name: STUART MURRAY MASON
Date: 29/05/2025
Reference: 322025SV00 2B1 20M
(PARTIAL)

PLAN OF SUBDIVISION OF
LOT 66 IN DP 1302790 &
LOT 217 DP 1315891

L.G.A.: QUEANBEYAN-PALERANG
REGIONAL
Locality: TRALEE
Reduction Ratio: 1:500
Lengths are in metres.

REGISTERED

DP1316639